




SECTION A-A

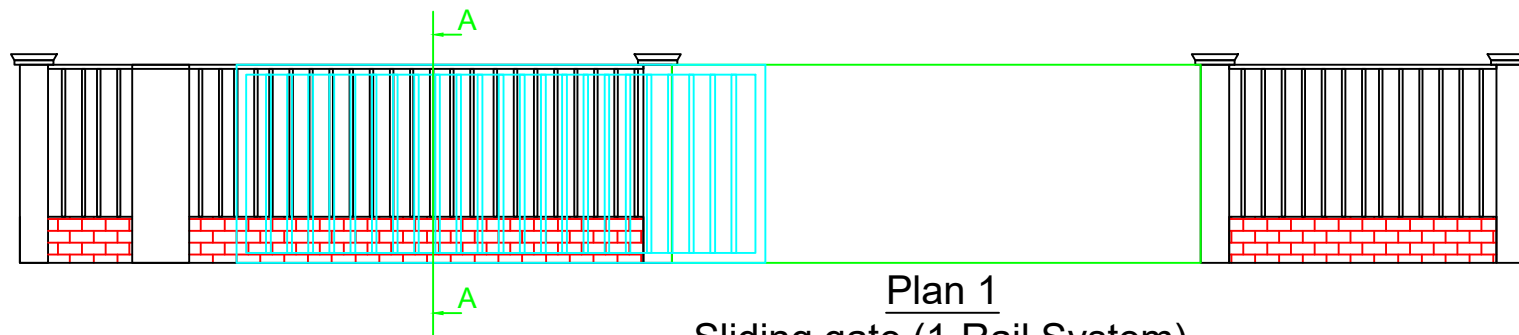

Sliding gate (1-Rail System)

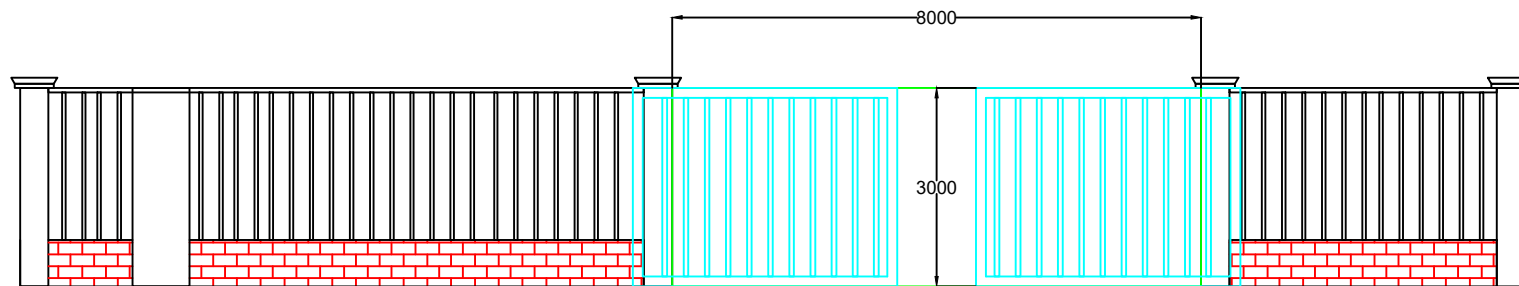

Twin Sliding Gates (1-Rail System)

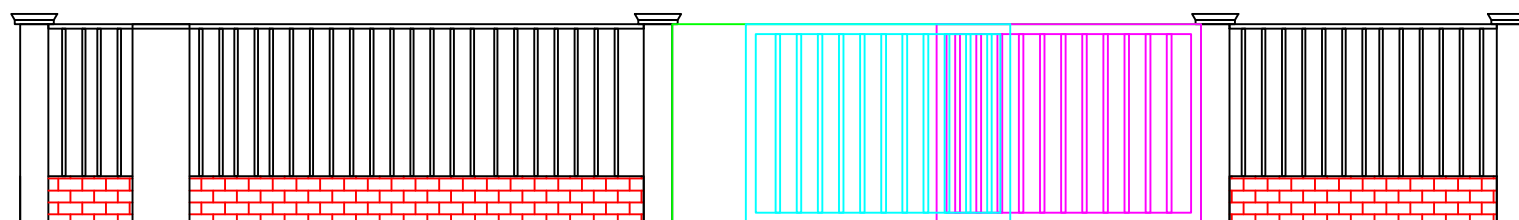

Twin Sliding Gates (2-Rails System)