

1.50 22.00 1.50

25.00

A

B

C

10.90


22.00

7.90

1

7.60


3.00

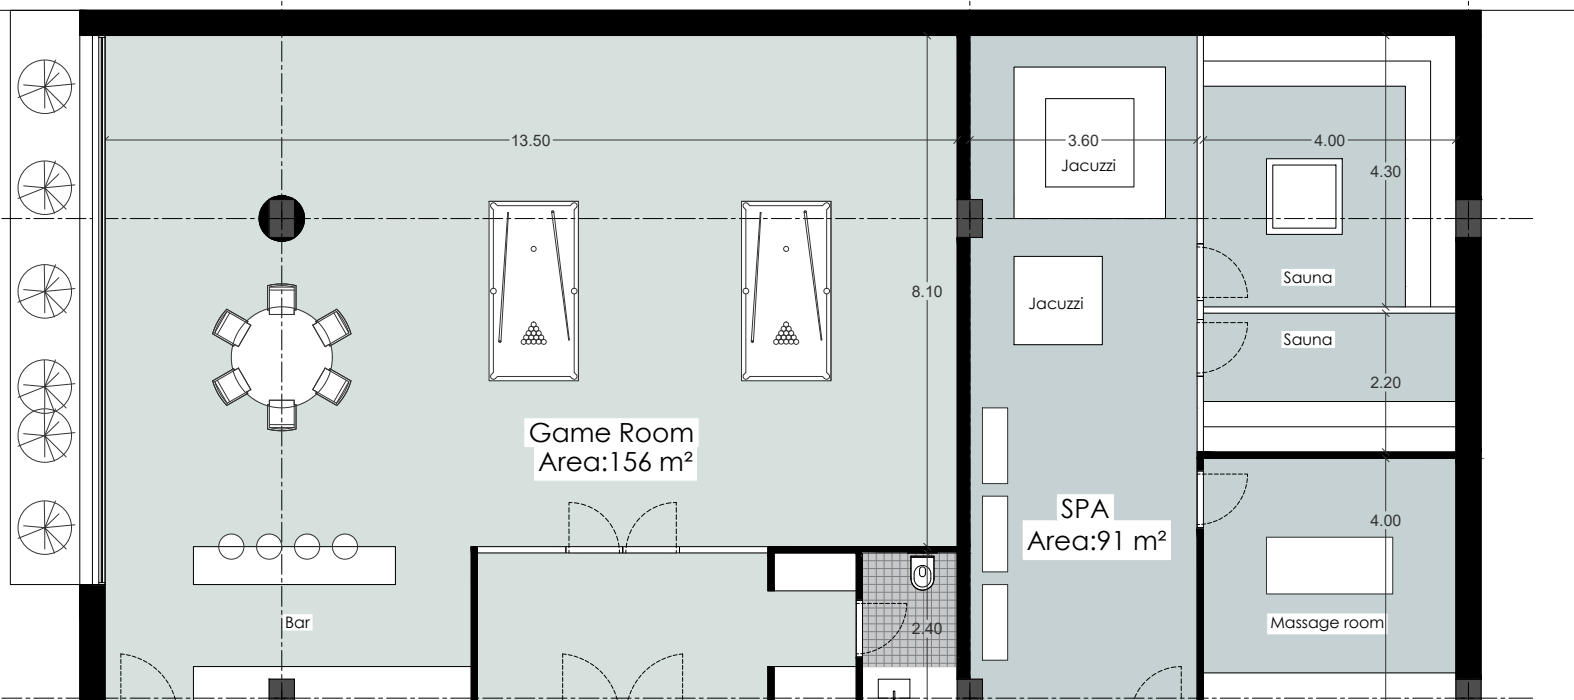

2

23.00


23.00

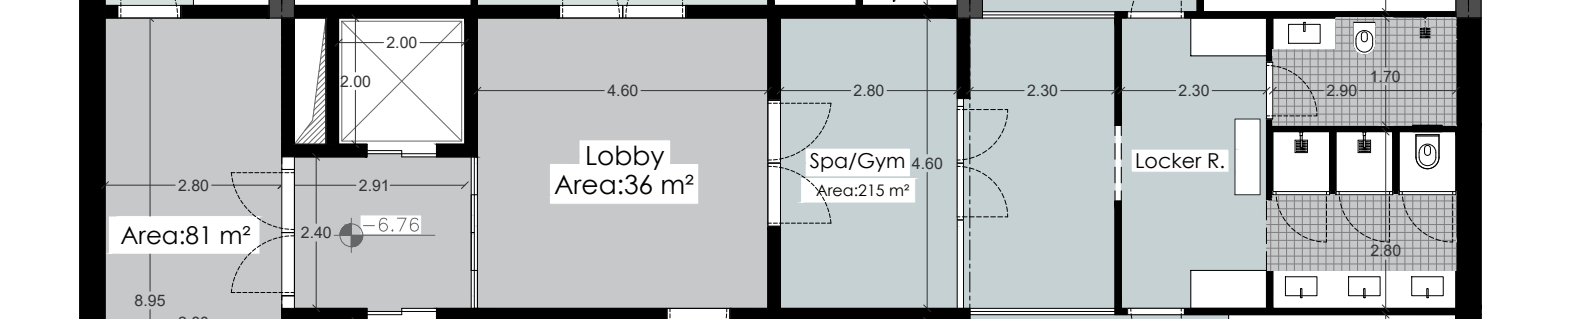

3

9.15

40.00

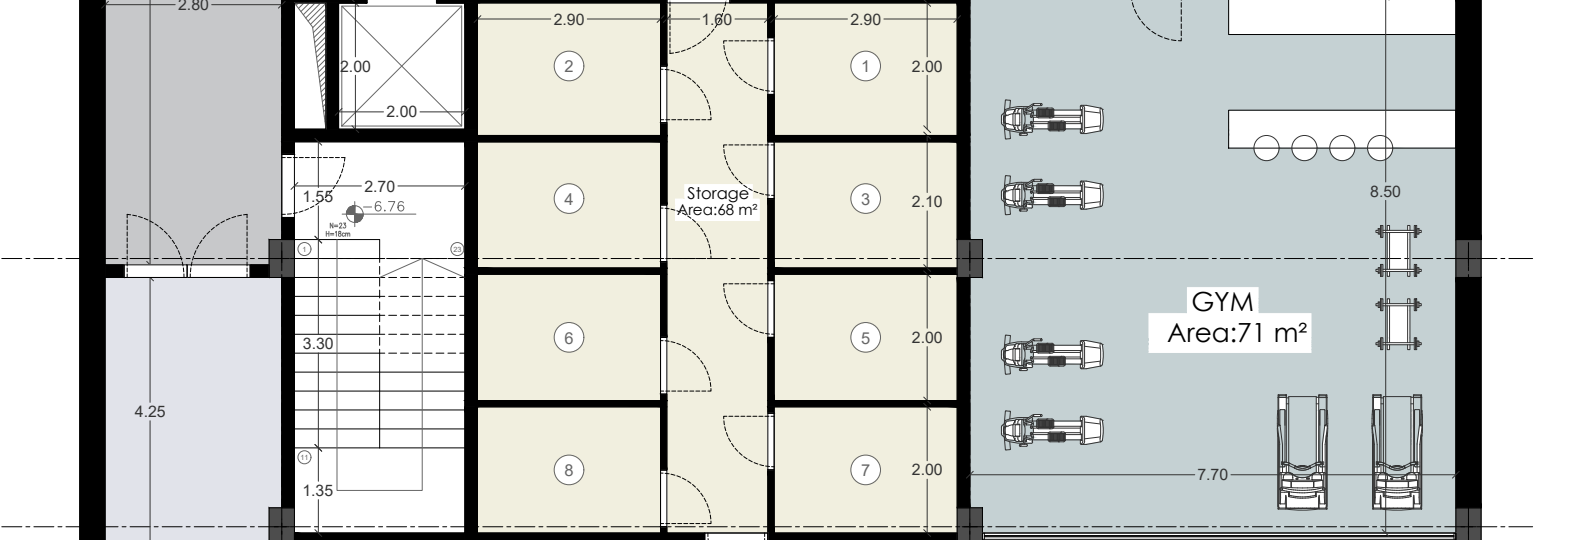


4

60%

4.25


60%+2

80%

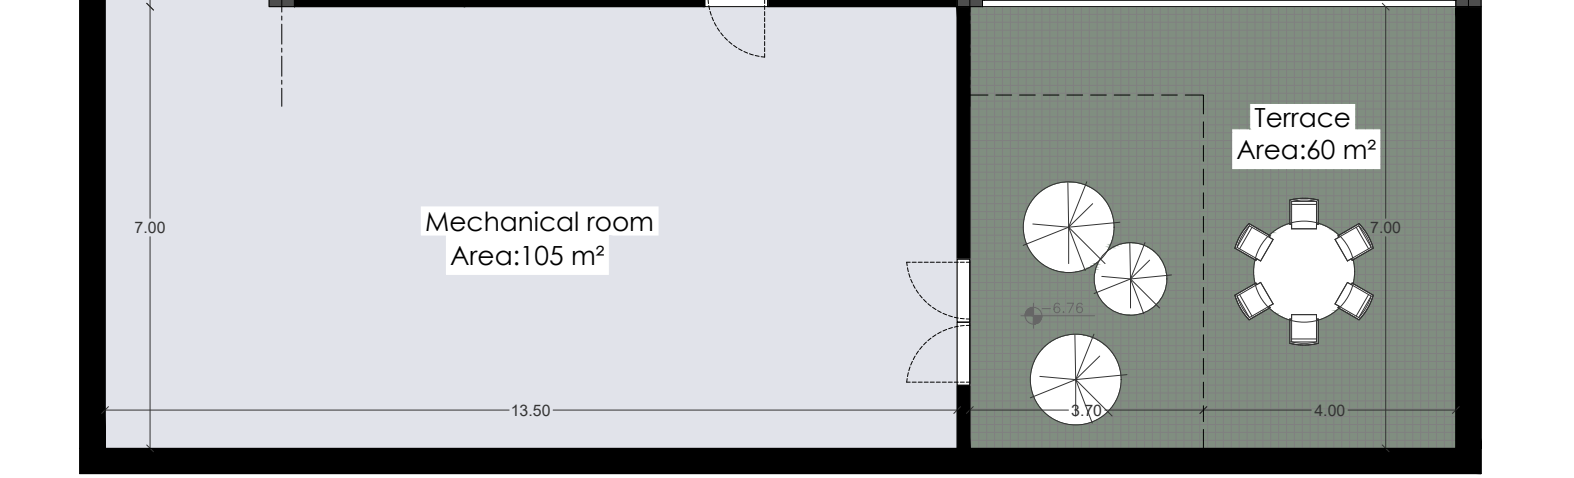

11.00

3.00

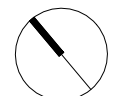

-2

1.50 22.00 1.50

25.00

A

B

C

10.90

22.00














7.90

3.00







1

Void

7.60

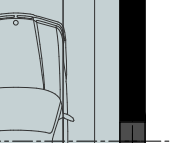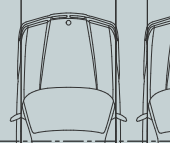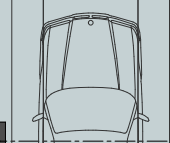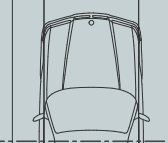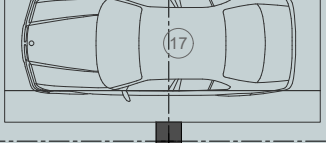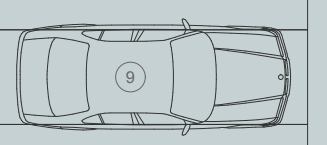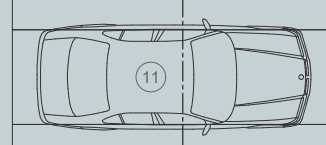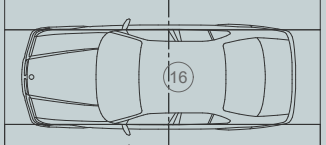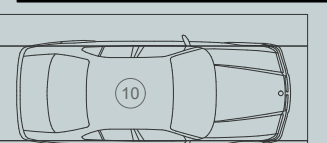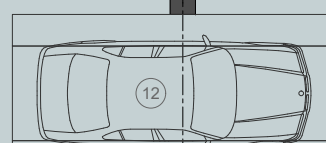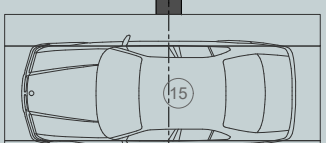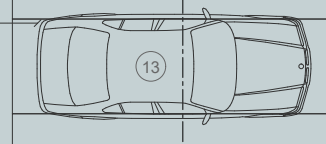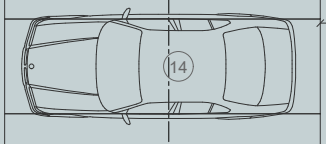

2

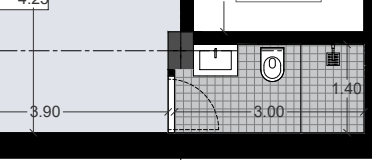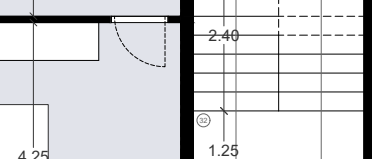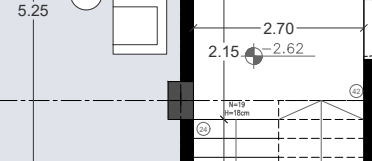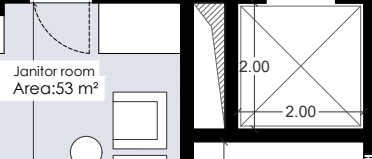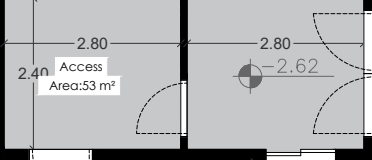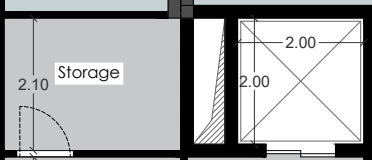

23.00

9.15



5.10

10.40

Parking Area: 468 m²
n: 15+2

23.00

3

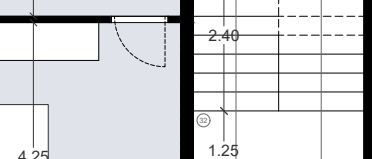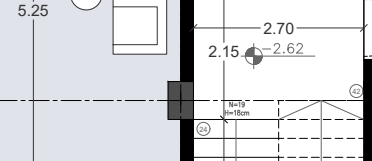

6.15

11.50






4.00

40.00


60%

4


4.25

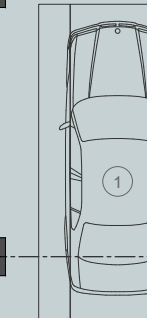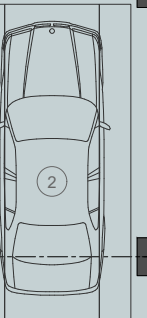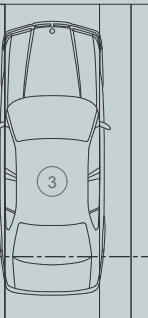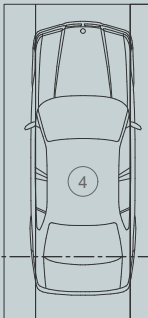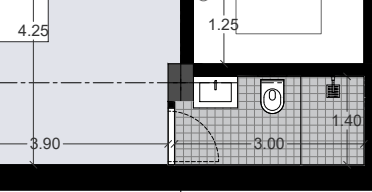

60%+2

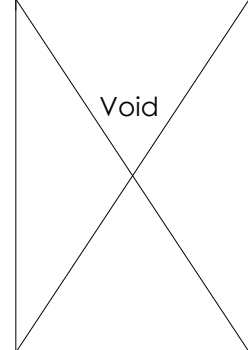

Void

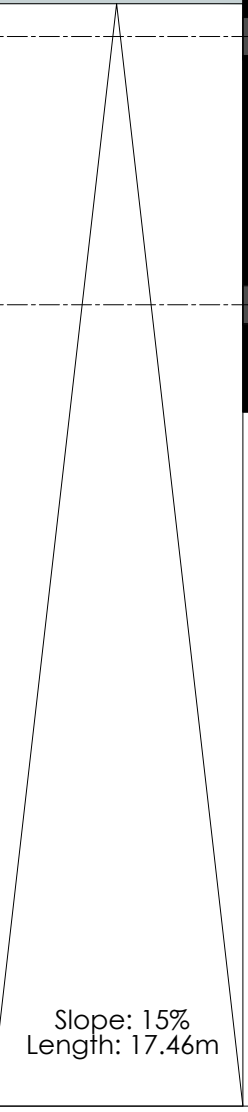


Slope: 15%
Length: 17.46m

11.00

Pedestrian

Vehicle


3.00

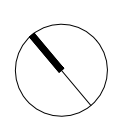

-1

1.50 22.00 1.50
25.00

A B C
10.90 22.00 7.90

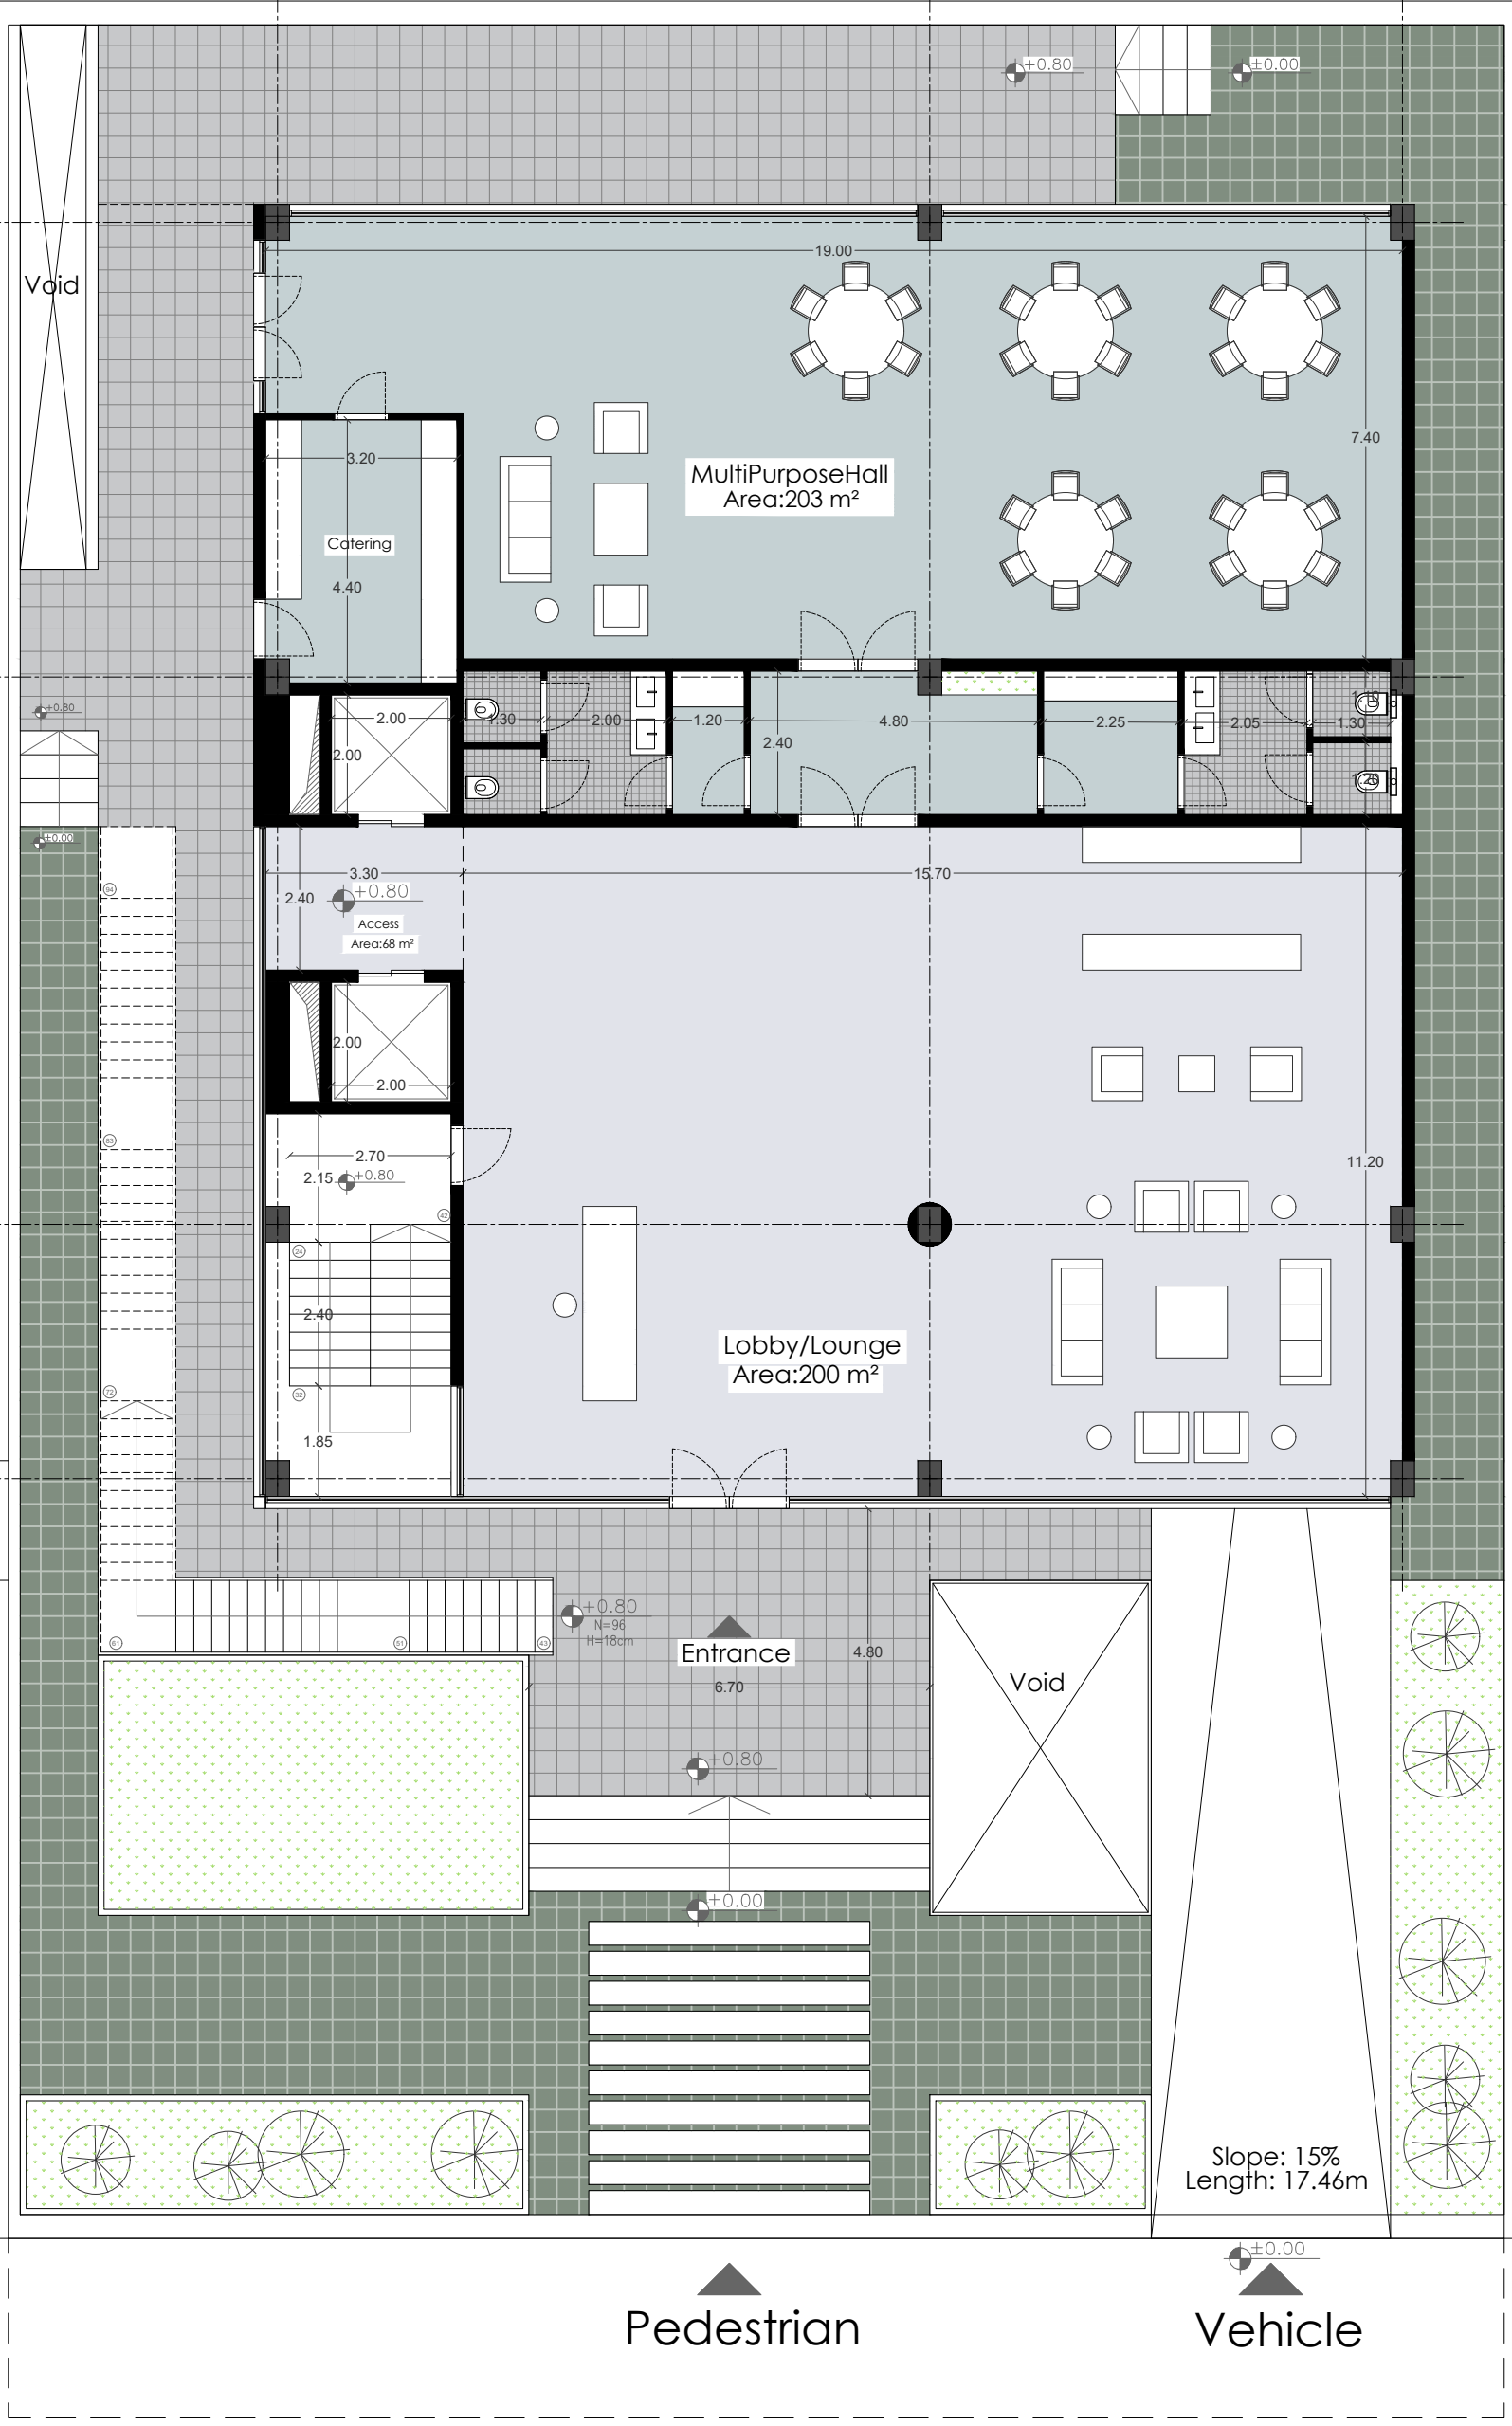

3.00

23.00

40.00

11.00


3.00

1
7.60
2
2.00
2.00
23.00
9.15
2.00
2.00
3
4.25
4
60%
60%+2

Pedestrian

Vehicle

GF

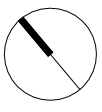

1.50 22.00 1.50

25.00

A

B

C

10.90

22.00

7.90

3.00

1

7.60

2

23.00

9.15

23.00

3

4.25

40.00


60%

4

60%+2



+0.80
N=96
H=18cm

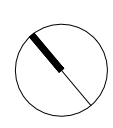

+1

11.00

3.00

1.50 22.00 1.50

25.00

AA

BB

C

10.90

22.00

7.90

3.00

1

7.60

2

23.00

9.15

23.00

3


4.25

40.00

60%

4

60%+2

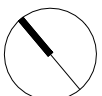

+2

11.00

3.00

1.50 22.00 1.50

25.00

A

B

C

10.90

22.00

7.90

3.00

1

7.60

2

23.00

9.15

23.00

3

40.00

4


4.25

60%

60%+2



OK B=100cm
1:40 (Plan 3/3)

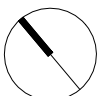

+3

11.00

3.00

1.50 22.00 1.50

25.00

A

B

C

10.90

22.00

7.90

3.00

1

7.60

7.80

5.70

5.80

2

+18.08

+18.08

4.80

10.90

Roof Garden
Area:76 m²

Mechanical room
Area:56 m²

6.80

23.00

23.00

9.15

Void

Void

2.40

3

2.00

2.00

2.00

2.00

11.60

1.70

7.90

40.00

60%

4

4.25

Lift

9.80


9.80

60%+2


Void

11.00

3.00

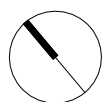

R

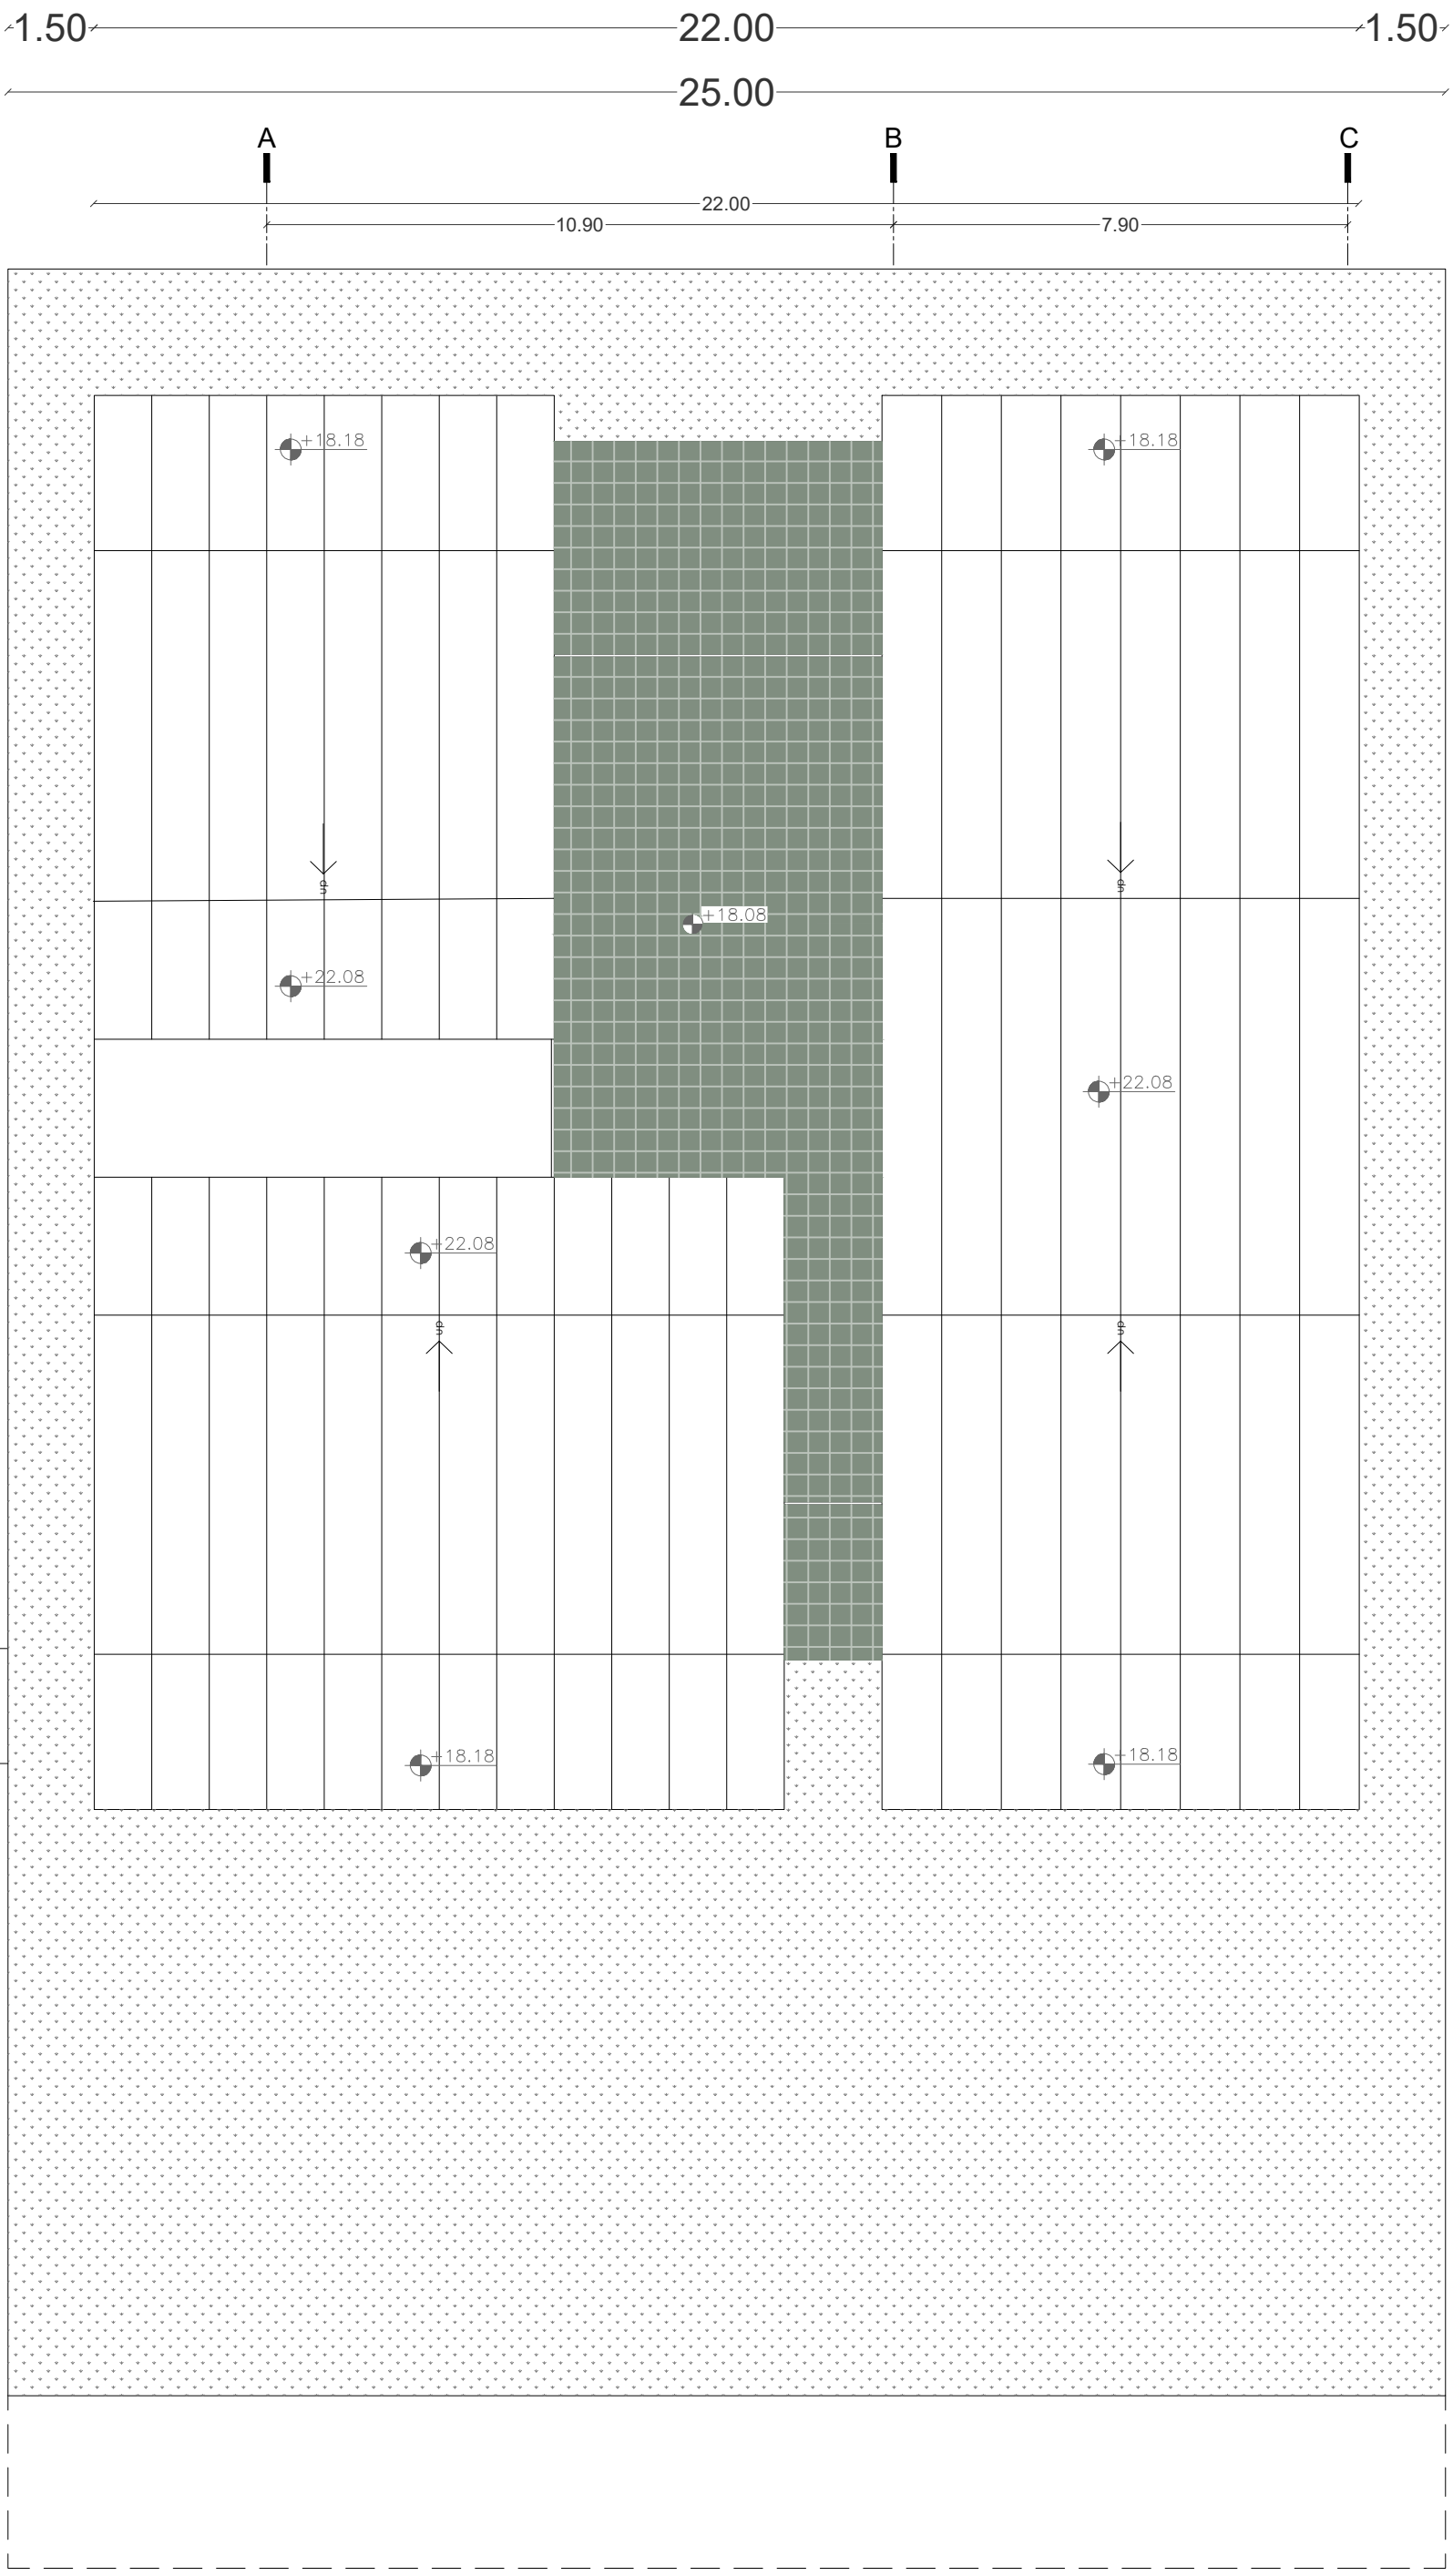

SITE PLAN